


VECTORWORKS EDUCATIONAL VERSION

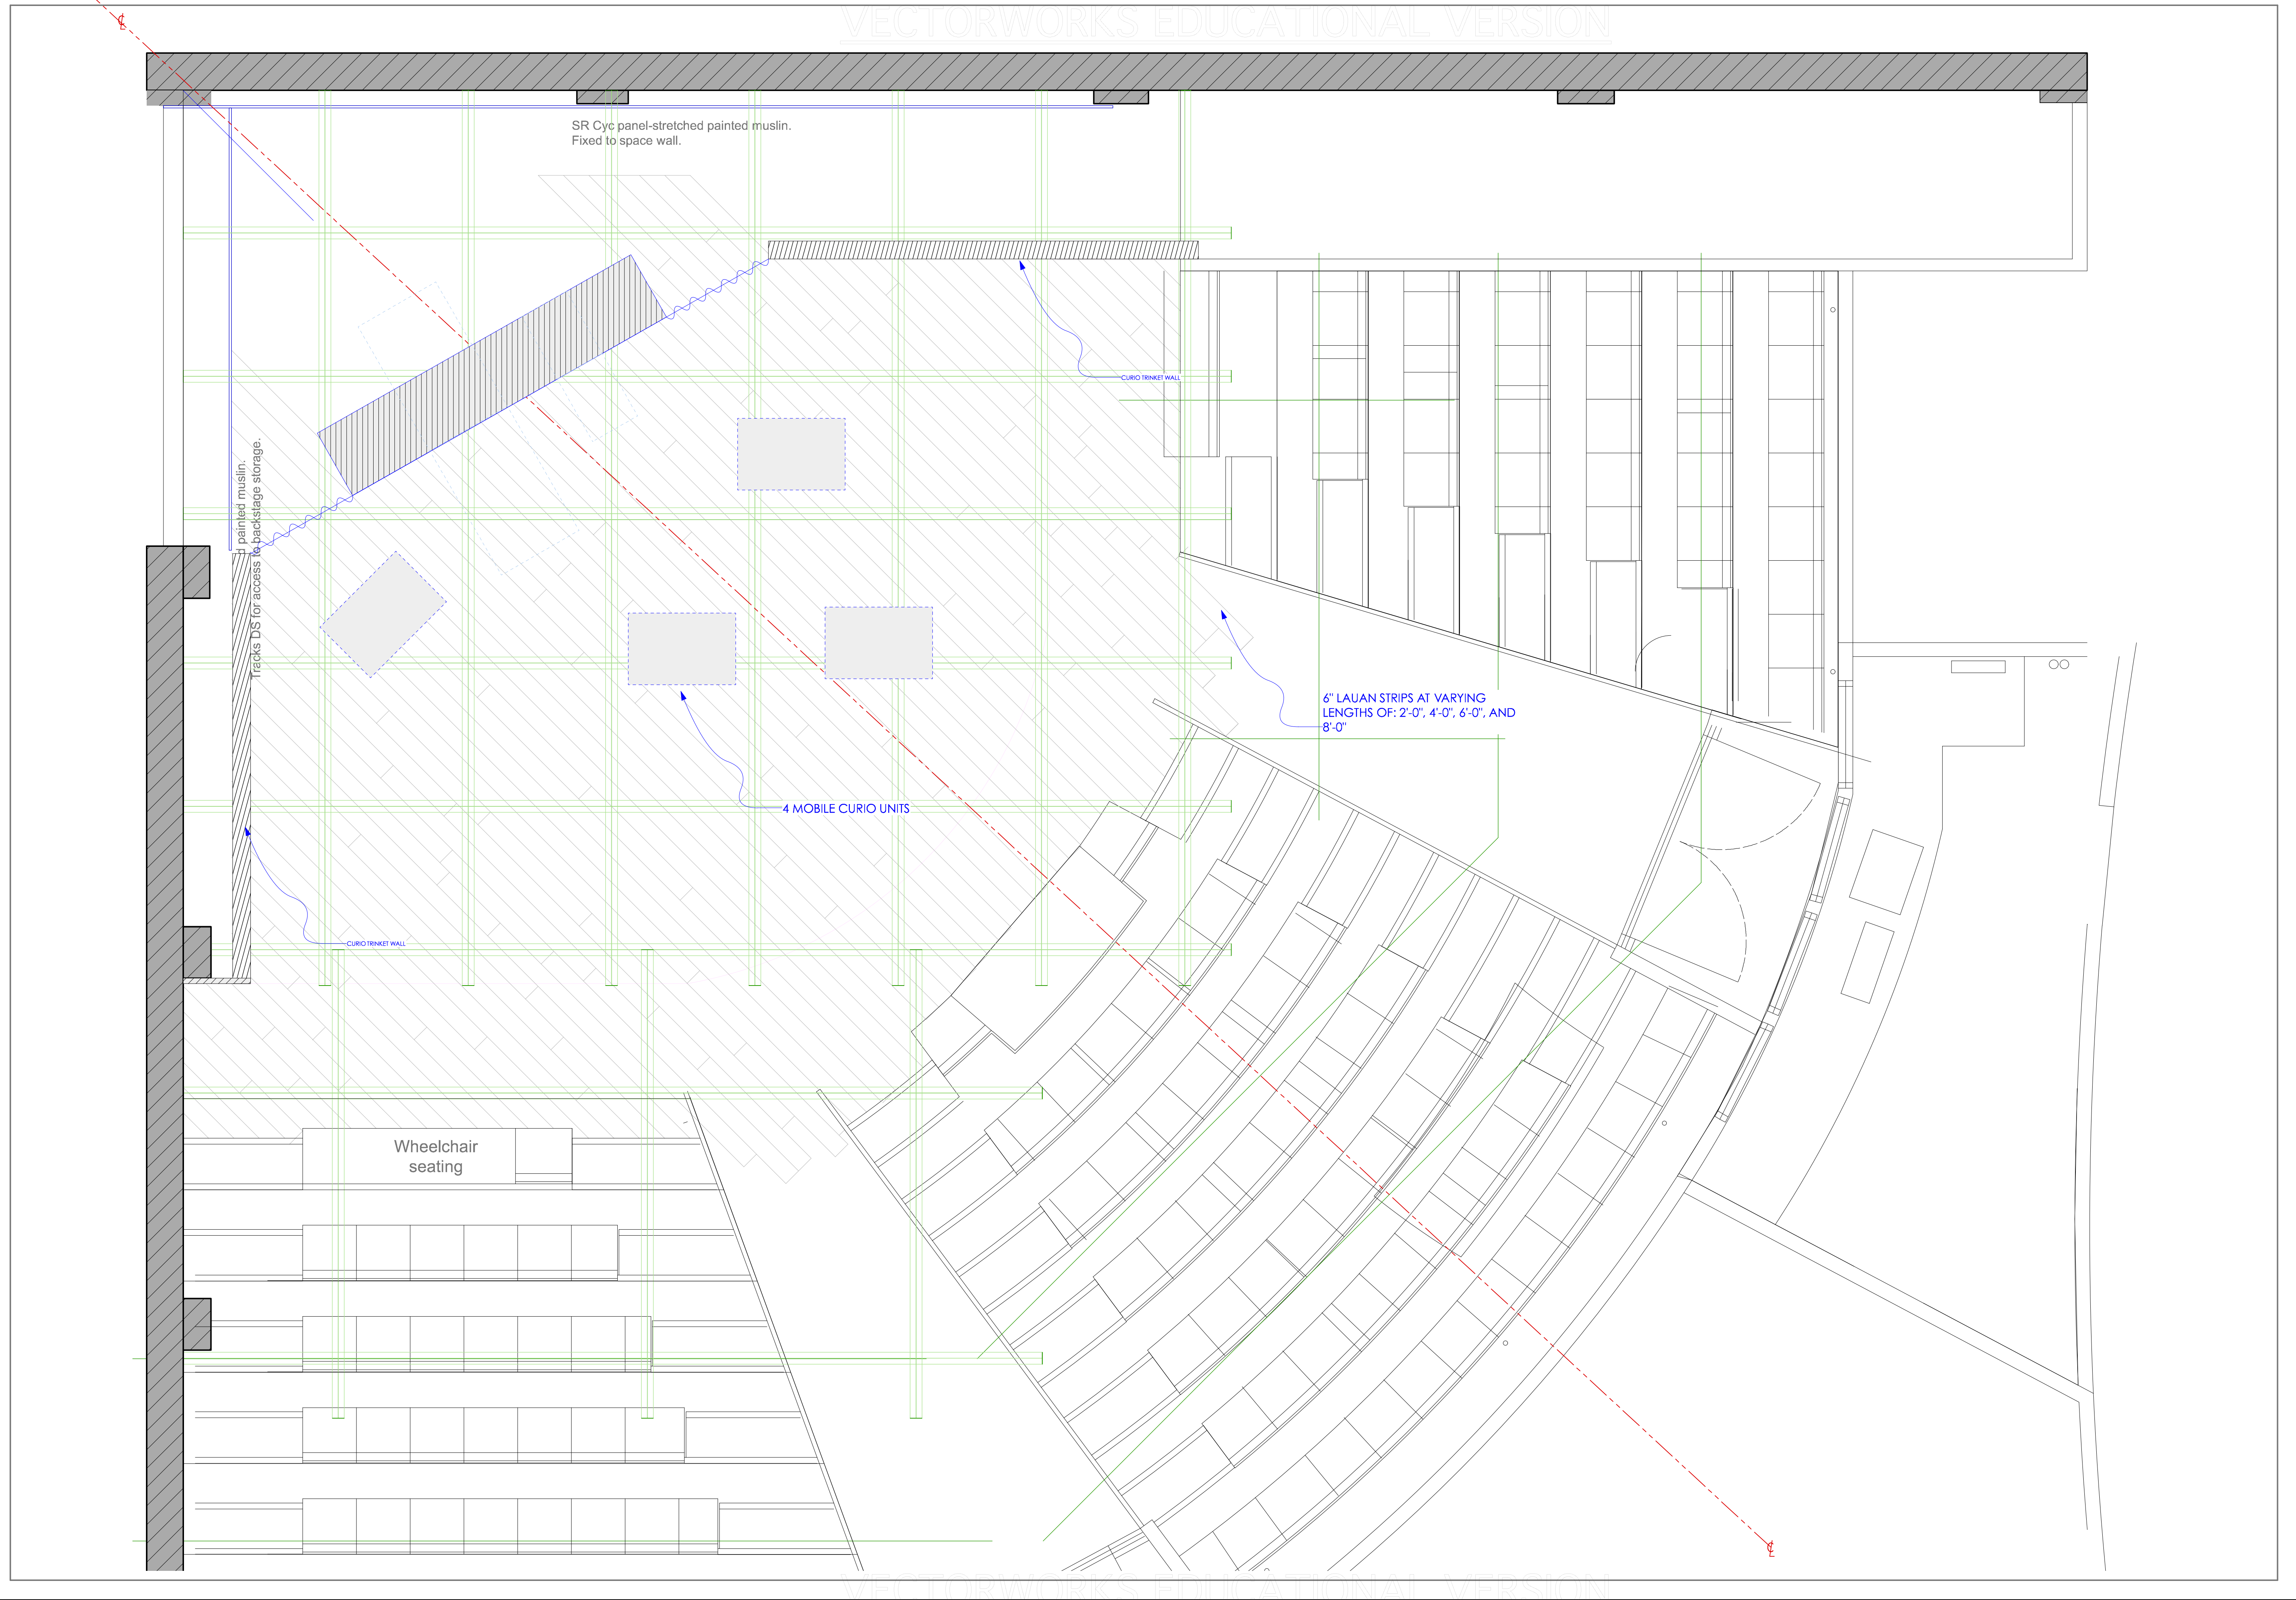

**DESIGN TEAM**

LIGHTING DESIGN: ROB SILER

COSTUME DESIGN: JEFFREY MEEK

PROP AND PUPPET DESIGN: DRE MOORE

---

**DISCLAIMER**

These drawings represent visual concepts and construction suggestions only. The designer is unqualified to determine structural appropriateness of this design and will not assume responsibility for improper rigging, engineering, construction, handling or use of this scenery. All materials and construction must comply with the most stringent applicable federal and local fire and safety codes.

---

**REVISIONS/ NOTES**

NO.	DESCRIPTION	DATE

---

**ADVENTURE THEATRE**  
MUSICAL THEATER CENTER

---

DATE: 11/20/15	SCALE: 1/4" = 10"
DRAWING BY: KS	DIRECTED BY: MICHAEL BARON

---

**JAMES AND THE GIANT PEACH**

**GROUNDPLAN**

---

*KS Design*  
*Katie Sullivan*  
314.704.6460  
Sullivan.Katie@gmail.com

---

**1**

of 3

VECTORWORKS EDUCATIONAL VERSION